


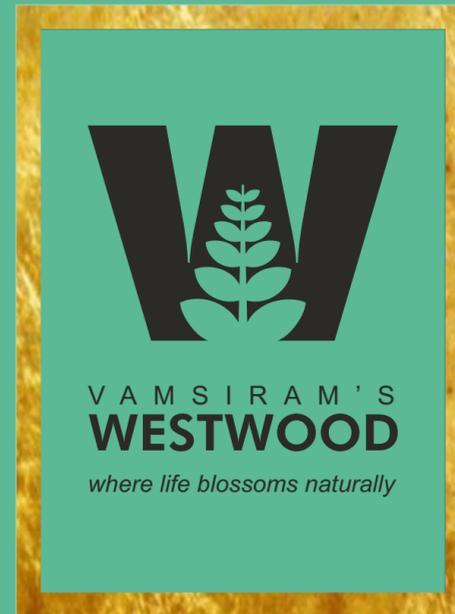

**VAMSIRAM
HOMES**

peace of mind



**VAMSIRAM
HOMES**

peace of mind

Flat No 601, Jyothi Estate, Plot. No 106
Srinagar Colony, Hyderabad-500073
Ph.: + 91 40 23752266, 23753366
Fax: +091 40 23742393

www.vamsiramhomes.com

designed by: Approach | 9701428800

TSRERA Project Registration


No. P0250000766

vamsiram's signature style apartments @ shaikpet, hyderabad



V A M S I R A M ' S
WESTWOOD
where life blossoms naturally

At Vamsiram Homes, one of the leading developers in Hyderabad, we do not merely construct houses, we design homes that complement the way you lead your life. Our homes are an extension of your personality and lifestyle. Large open spaces built with the exclusive features, you will find your ideal home at Westwood residences, that reflects who you are and what you aspire to be in life.

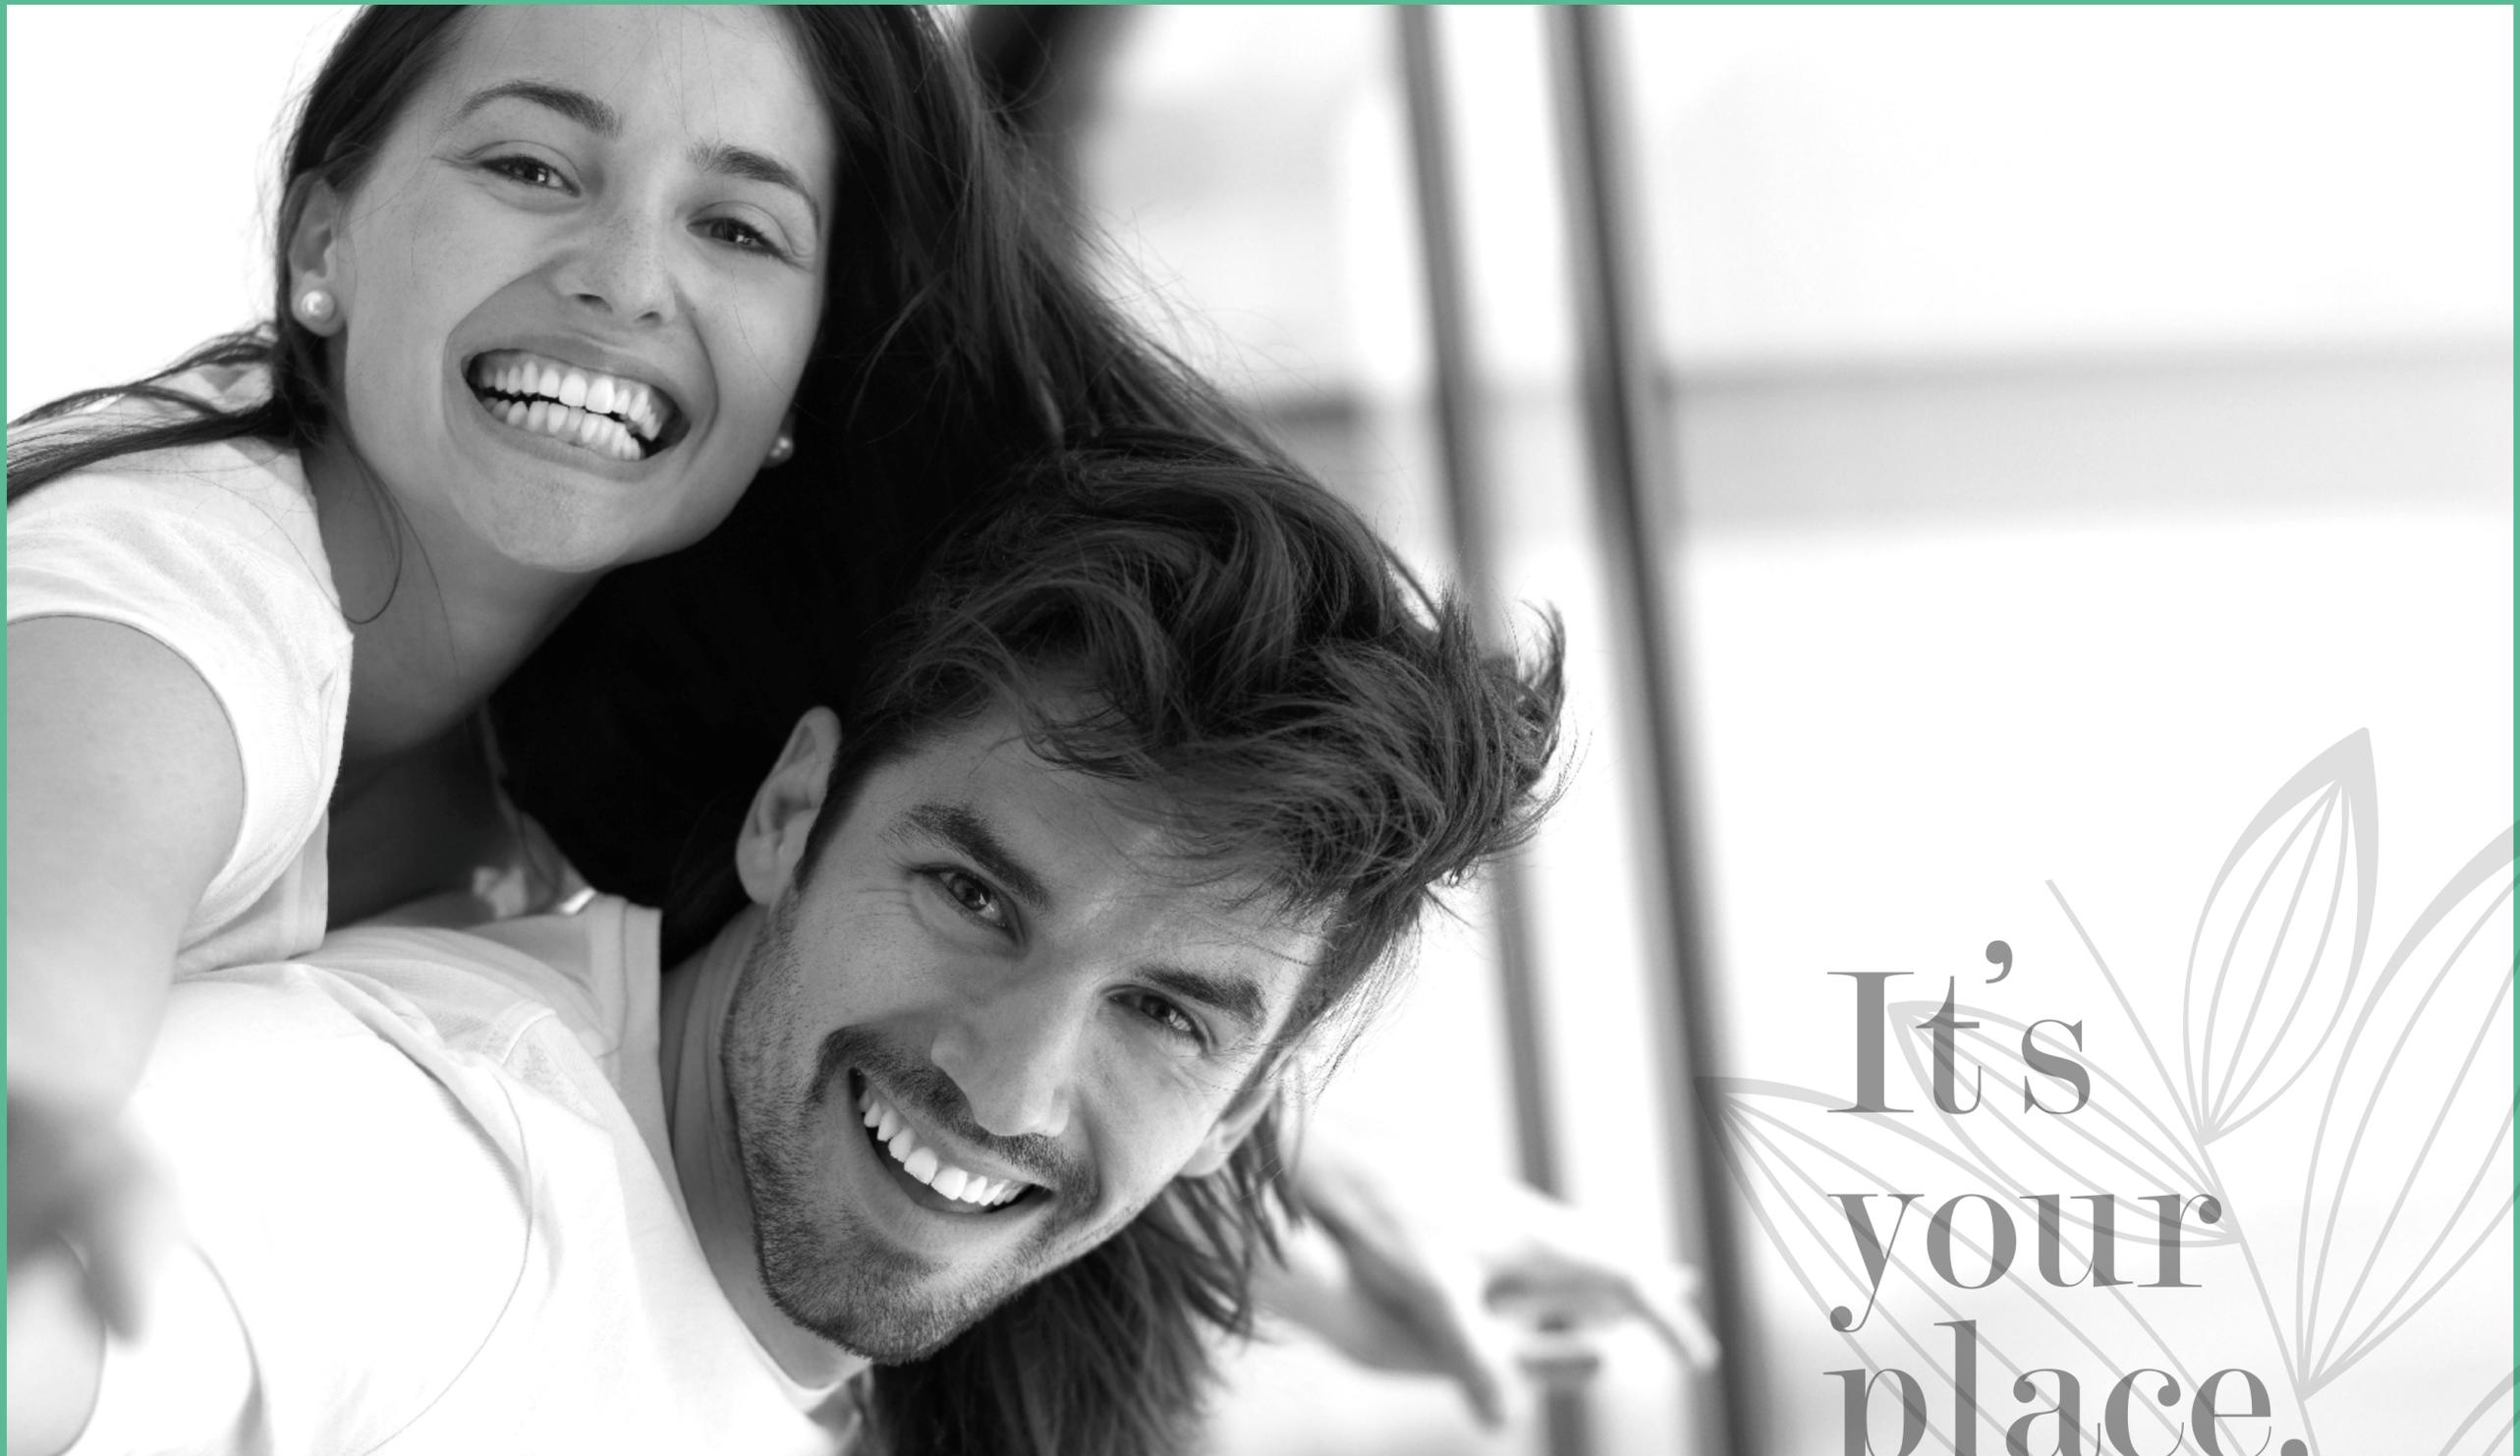

It's
your
place,
suited
to your
style.



VAMSIRAM'S
WESTWOOD
where life blossoms naturally

A
place
to
experience



Fusion of tradition & contemporary

Westwood is a unique and beautifully crafted 134 residences with G+9 floors. An abode of spacious 3 BHK residences, nicely ventilated and thoughtfully distributed spaces to let you live just the way you always dreamt of. It's where a perfect equilibrium strikes between you and nature. Here you will find landscape design that is serene, a club house with world class amenities and meticulously laid infrastructure to provide a supreme community living.





Amenities

- > 60% Open Spaces
- > 134 units
- > Ranging from 2095 sft to 2480 sft
- > 2 cellars, G plus 9 floors

- > Club House
- > Health Club
- > Gym Yoga Room
- > Indoor Games
- > Crèche provision
- > Mini-plex provision
- > Party Hall
- > Guest Rooms
- > Unisex Parlour

- > All round Landscaping
- > Excellent Ventilation
- > BBQ Corner
- > Elderly Sitting Area
- > Walking Path

Live in harmony with nature

At Westwood, you would enjoy a sparkling conversation, pulsating music and joyous laughter in 60% open space and only 40% construction. With the sophistication at Westwood, you'll find that all the amenities and features have been designed to make life more effortless and more luxurious. Relax your body, mind and soul at Yoga Studio, sweat it out at state-of-the-art Gym, relish a bite at a Barbeque Corner or celebrate life at Multi-purpose Hall. Your kids can have a gala of time at tot lot while the elderly may relax at the park in the cool of the day.






Sophisticated and modern aesthetics

Step into gorgeously designed interiors where you feel the sumptuous sense of open and sophisticated modern aesthetics. Meticulous attention to detail is on display in every corner of all rooms. Every room is generously kissed by sun light and large open spaces yet with utility factor and quality fixtures & fittings giving a contemporary comfort.



Experience communal outdoor and recreational spaces that awe and inspire you. Enjoy some 'ME' time in beautiful relaxation and comfort as you walk through the outdoors of the community. Invite your friends for an evening get-together or prepare a community feast in Barbeque Corner. Relax under pergolas.

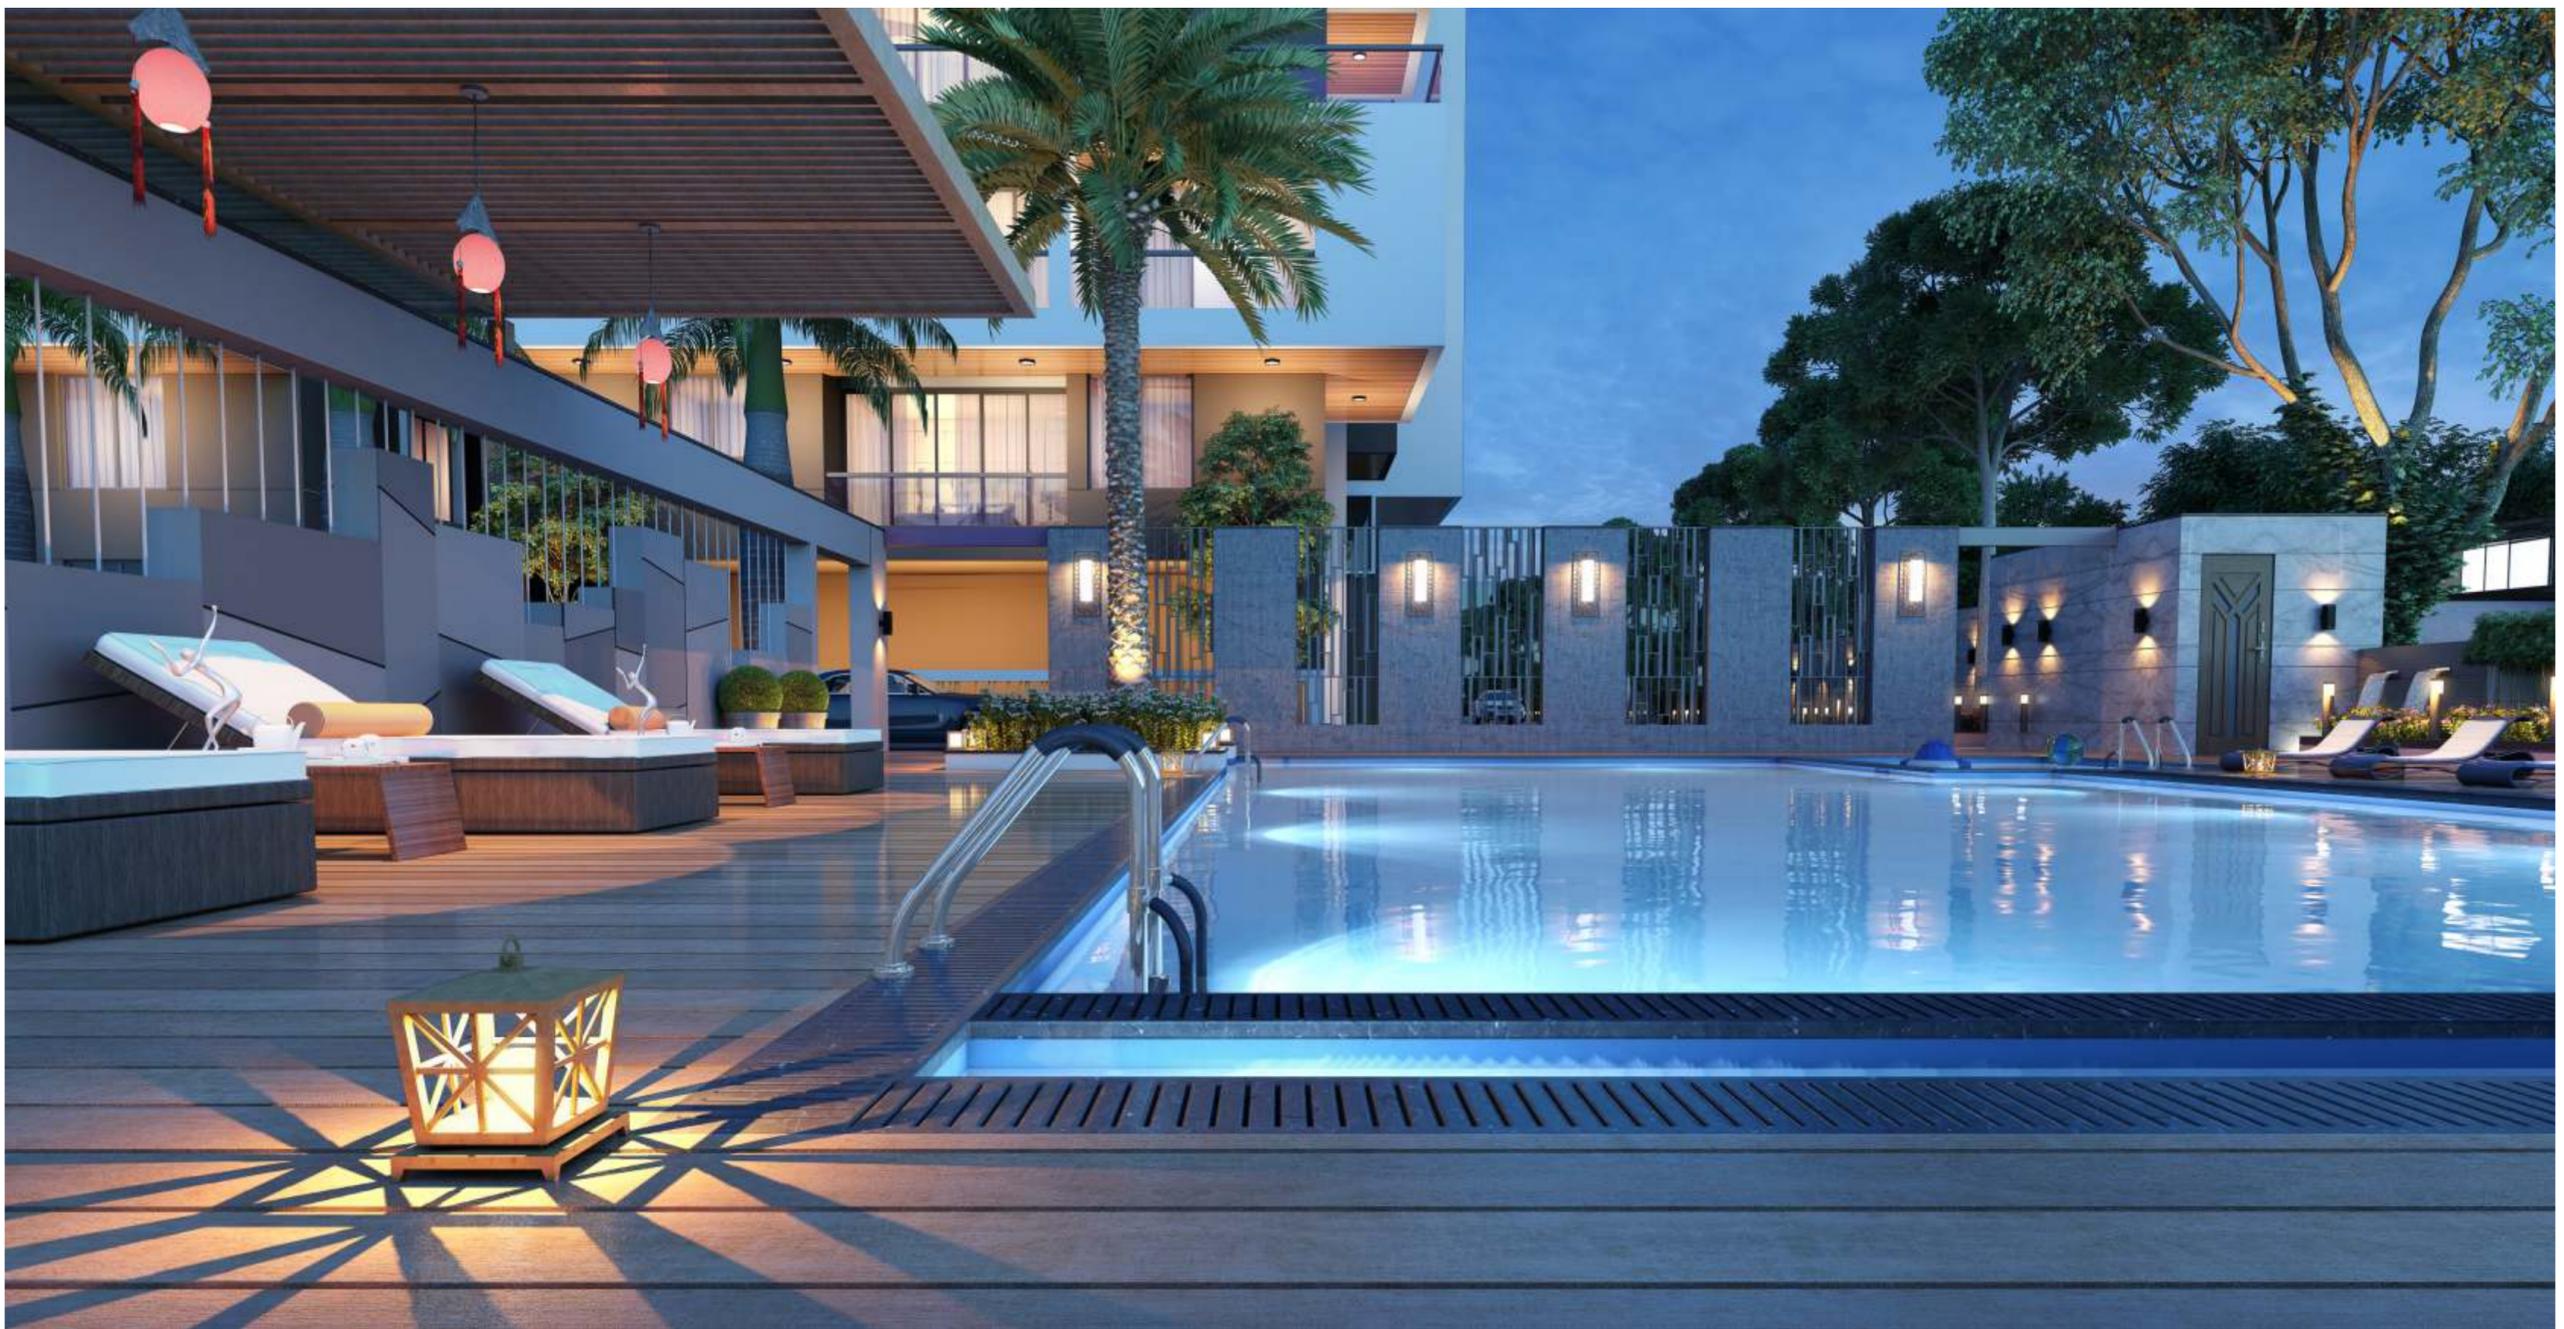

Westwood invites you to get the very best out of yourself with brilliantly integrated clubhouse that delivers outstanding facilities. Get those endorphins flowing with a workout in the Gym overlooking the pool. Replenish your mind, body and soul in the Yoga Studio and enjoy all the health benefits - all in one easy, convenient location.



CELEBRATE



LUXURY FEATURES

- Health Club
- Gym
- Yoga Studio
- Unisex Parlour
- Miniplex Provision
- Party Hall
- Barbeque Corner
- Guest Rooms

GROOM



WATCH

OUTDOOR

- Toddler Play Area
- Swings for kids
- Walking Path
- Sitting Area for Elderly

RELLISH

SWEAT

PLAY

MEDITATE

INDOOR

- Table Tennis
- Carrom
- Chess
- Creche Provision

One place, many moments




Master planned

Experience a true lifestyle with breathtaking views in a striking contemporary building designed for exceptional comfort and liveability. Every residence completes a remarkable architectural vision with meticulously designed finishes and elegant open spaces.

Return to
relaxed elegance
and naturally
beautiful living




4, 5, 6 & 9 Floors
Typical Floor Plan

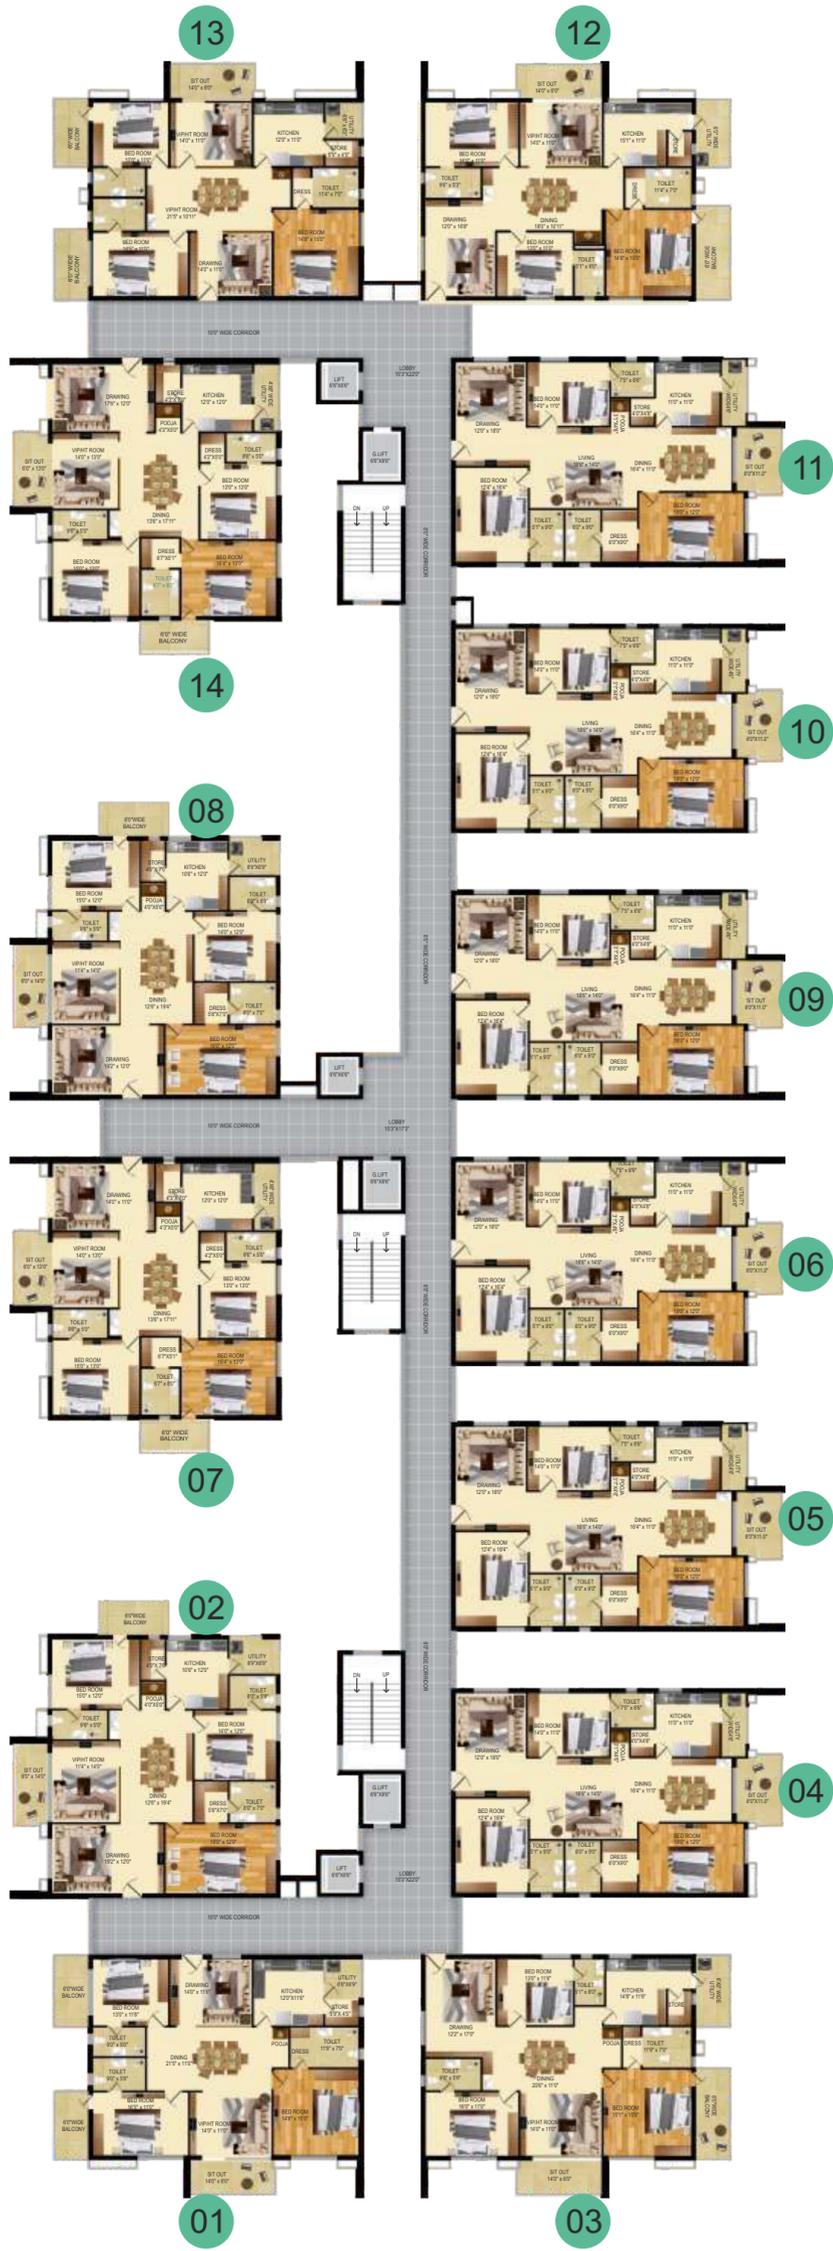


TYPE A

Floor 1 : 2135 sft
 Floors 2nd to 3rd: 2690 sft
 Floor 8 : 2520 sft
 Floors 4, 5, 6, 7 & 9: 2410 sft

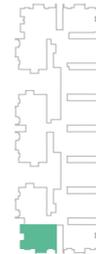


TYPE B

Ground Floor: 2135 sft
 Floor 1 : 2135 sft
 Floors 2nd to 3rd: 2720 sft
 Floor 8 : 2560 sft
 Floors 4, 5, 6, 7 & 9: 2440 sft

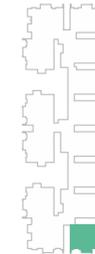


TYPE E

Floor 1 : 2290 sft
 Floors 2nd to 3rd: 2705/2710 sft
 Floor 8 : 2565 sft
 Floors 4, 5, 6, 7 & 9: 2470 sft

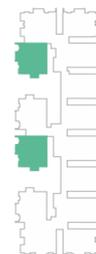


TYPE F

Floor 1 : 2290 sft
 Floors 2nd to 3rd: 2705/2710 sft
 Floor 8 : 2575 sft
 Floors 4, 5, 6, 7 & 9: 2480 sft

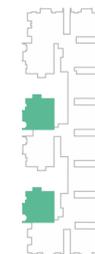


AREA STATEMENT

(SUB CELLAR + CELLAR + GROUND + 9 FLOORS)

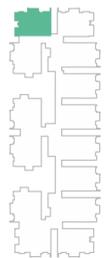


TYPE C

Floor 1 : 2095 sft
 Floors 2nd to 3rd: 2655 sft
 Floor 8 : 2510 sft
 Floors 4,5,6,7 & 9 : 2375 sft

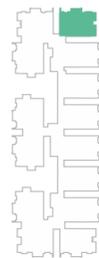

TYPE D

Ground Floor: 2060 sft
 Floor 1 : 2060 sft
 Floors 2nd to 3rd: 2645 sft
 Floor 8 : 2490 sft
 Floors 4,5,6,7 & 9 : 2365 sft

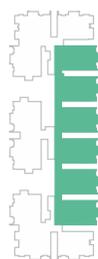

TYPE G

Ground Floor: 2305 sft
 Floor 1 : 2305 sft
 Floors 2nd to 3rd: 2575/2580 sft
 Floor 8 : 2485/2490 sft
 Floors 4,5,6,7 & 9 : 2400 sft

SITE AREA
 2.00 ACRES

TOTAL AREA
 3,28,135.00 SFT

CLUB HOUSE AREA
 10,295.00 SFT

Specifications

FOUNDATION & STRUCTURE

RCC Framed Structure to withstand wind and seismic loads for zone - II.

SUPERSTRUCTURE

Clay brick or Fly ash brick work in cement motor

PLASTERING

Internal: Double coat cement plastering of 18 mm thick finished with luppum.

External: Double coat sand faced cement plastering 18 mm thick.

Ceiling: 12 mm thick double coat smooth cement plaster finishing

JOINERY WORKS

Main Door: Teak wood frame with teak wood shutter finished with melamine matt polish fixed with high quality hardware.

Internal Doors: Teak wood frame and decorative veneer flush shutter finished with PU finish and fixed with good quality hardware.

Windows: UPVC glass sliding doors with bucks shutter standard hardware.

Make: Fenesta / Aparna equivalent.

PAINTING

Internal: Two coats of Premium quality plastic emulsion paint over two coats of luppum. Make: ICI/Asian

External: Premium quality painting

Parking Area: Oil bound distemper over two coats of luppum, Water-proof.

FLOORING

Dining & Living / Drawing: Double charged vitrified tiles of 800 X 800 mm at Rs 120 inclusive of laying and labour

All Bedrooms & Home theatre room: Laminated Wooden Flooring will be provided at Cost Rs. 100 including laying and finishing.

Kitchen: Vitrified first quality Tiles at Cost Rs.100 including laying and finishing.

Toilets: Best quality acid resistant, anti skid designer Tiles, Make: Kazaria/Johnson/RAK at Cost Rs. 60 including laying and finishing.

Parking: Cement based Designer Tile Flooring

Staircase: 18 mm thick Granite Flooring as per design.

Lift Cladding: Granite Cladding.

Corridor: Granite Flooring.

TILE CLADDING & DADOING

Toilets: Best quality Acid resistant Designer tiles dado up to 7 ft height in Khajaria/Johnson/RAK at Cost Rs. 60 including laying and finishing.

Kitchen: Ceramic tiles dado up to 4 ft height above kitchen Platform at Cost Rs. 80 including laying and finishing.

Utility/ Wash: Glazed ceramic tiles dado up to 4 ft height at Cost Rs. 40 including laying and finishing.

KITCHEN PLATFORM

Black Granite platform with ploy marble carousal sink with bore & municipal water connection.

Provision for cabinets and Exhaust Fan & Chimney.

TOILETS (all toilets consist of)

> Wash Basin/Commodes are of Duravit or equivalent make

> Wall mount water closet with flush tank Grohe.

> Hot and cold wall mixer with shower.

> All fixtures are C.P. coated from Grohe/equivalent

ELECTRICAL (Concealed copper wiring of standard make)

> Power outlets for ACs in hall & bedrooms. Power outlets for geysers in all bathrooms. Power plug for cooking range chimney, refrigerator, micro oven mixer grinders in kitchen.

> Plug points for TV and Audio system Etc.,

> 3-phase supply for each unit and individual meter board miniature circuit breakers (MCB) for each distribution board.

TELEPHONE

Telephone provision for all bedrooms, drawing and living. Intercom facility to all the units connecting security.

CABLE TV

Cable provision for all bedrooms and living room & home theatre room

LIFTS

V3F technology lift of Johnson / Kone / Schindler make with 8 & 16 passenger capacity will be provided

GENERATOR

Stand by Generator for lift and the common area lights and inside the flats 5 Amps, 10 Points will be provided.





Specifications:

FLOORING:

DINING/LIVING/DRAWING: Imported marble flooring is provided at Rs 400/-sft inclusive of laying and polishing

MASTER BEDROOM: Laminated wooden flooring of a reputed make will be provided

CEILING: Aesthetically designed False Ceiling with POP gypsum sheets will be provided in all rooms except balconies

ELECTRICALS:

- > Daikin or equivalent make high wall split AC's will be provide in all bedrooms, living and dining areas.
- > Video Door Phones of reputed make will be provided for all the apartments

BATHROOM FITTINGS:

- > Grohe CP fittings or equivalent make will be provided
- > Sanitary fittings of Duravit / Catalano or equivalent make will be provided

KITCHEN:

Imported Modular Kitchen will be provided without appliances

POWER BACKUP: 100% Generator backup will be provided



**VAMSIRAM
HOMES**

peace of mind



Community Highlights



ENTRANCE ARCADE



SECURITY



SCHINDLER/KONS
ELEVATOR



VIDEO DOOR PHONE



DOUBLE CHARGED
VITRIFIED TILES



PEST CONTROL
TREATMENT



UPVC / ALUMINIUM
FRENCH DOORS



POWER BACKUP



SIGNAGES &
DIRECTIONS



WATER TREATMENT
PLANT



SEWAGE
TREATMENT PLANT



RAIN WATER
HARVESTING



DUST BINS




Spirit of Community Living

Look forward to enjoying all the benefits of community living - a greater sense of belonging, closer bonding with fellow residents and a lifestyle that keeps you engaged and entertained.

Location Plan

(Not to scale)

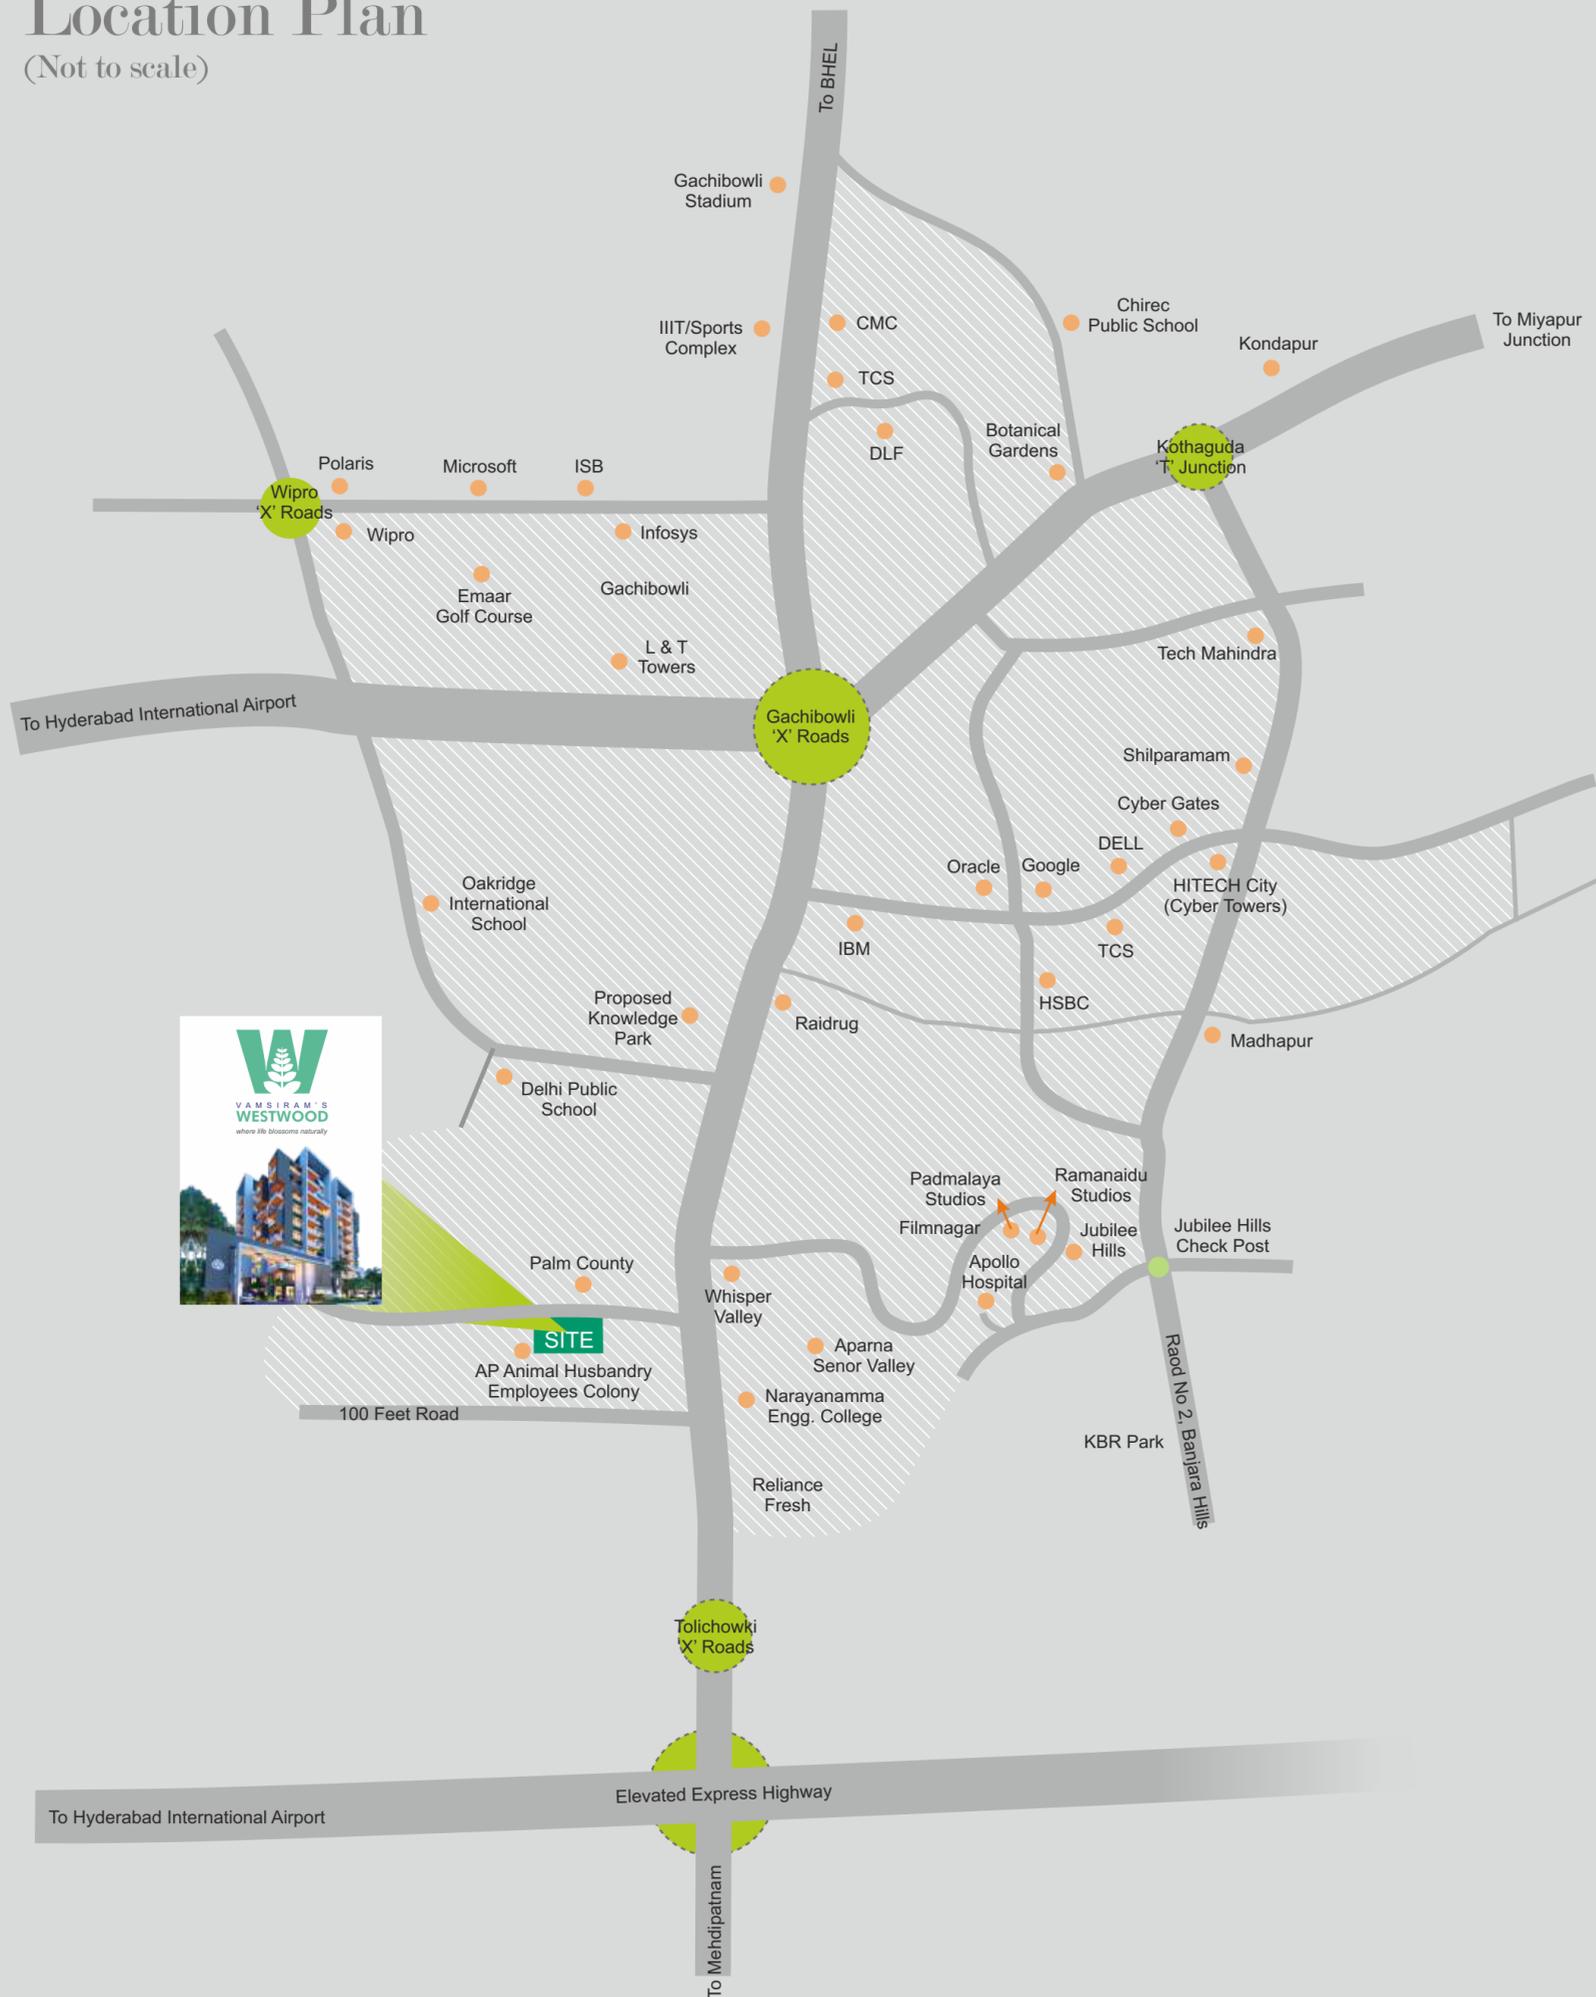

From your doorstep, the city awaits.

Westwood residences enjoy a pivotal location of Shaikpet in western part of Hyderabad that is the most desired place to live. Life here is surrounded by every convenience and necessity you can think of including Educational Institutes, Supermarkets, Healthcare Centres and a cluster of Corporate Houses. Nearby highway connects seamlessly to International Airport.

Education

- > Delhi Public School
- > Oakridge International School
- > Jubilee Hills Public School
- > Narayanamma Institute of Technology
- > IGNOU
- > IIT Hyderabad
- > Indian School of Business

Offices

- > Raheja Mindspace
- > Cyber Towers
- > Financial District

Health Care

- > Sunshine Hospital
- > Care Hospital
- > Apollo Hospital
- > Continental Hospital

Entertainment

- > Inorbit Mall
- > Shilparamam
- > Plabo
- > Sarath City Capital Mall



Positive legacies in everything we do



VAMSIRAM HOMES
peace of mind

Vamsiram Homes is motivated by traditional ethics of precision, responsibility, resilience and trust, to develop properties that will be as valuable tomorrow as the day they were released.

Vamsiram Group boasts 20 years experience in residential & commercial developments and the Group Founder has additional 15 years experience in the industry, leads by example in the industry through absolute dedication to delivering value at every stage of the development process.

We are committed to creating properties that combine high quality and affordability and maintain full control over every stage of the development, from land acquisition, through design and construction. Thus creating positive legacies in all that we do.



VAMSIRAM'S WESTWOOD
where life blossoms naturally

This document has been produced by the developer for advertising and general information only. The developer and its project team do not guarantee, warrant or represent that the information contained within this document is correct. Any interested party should undertake their own enquiries as to the accuracy of this information. The developer excludes unequivocally all inferred and implied terms, conditions and warranties arising out of this document and excludes all liability for loss or damage arising there from. Images shown are Artist Impression and shown for illustrative purposes only. The plans are based on the current design for this development. Changes will unconditionally be made through development and dimensions, fittings, finishes and specifications are subject to change without notice. This location of all architectural features on the facade including vertical panels and fins will vary on each type plan and level. Their location on the marketing material is indicative of the design intent. The information contained herein is believed to be current, but is not guaranteed. Prospective purchasers must rely on their own enquiries. Furniture is not included. This document is for guidance and does not constitute an offer of contract.